


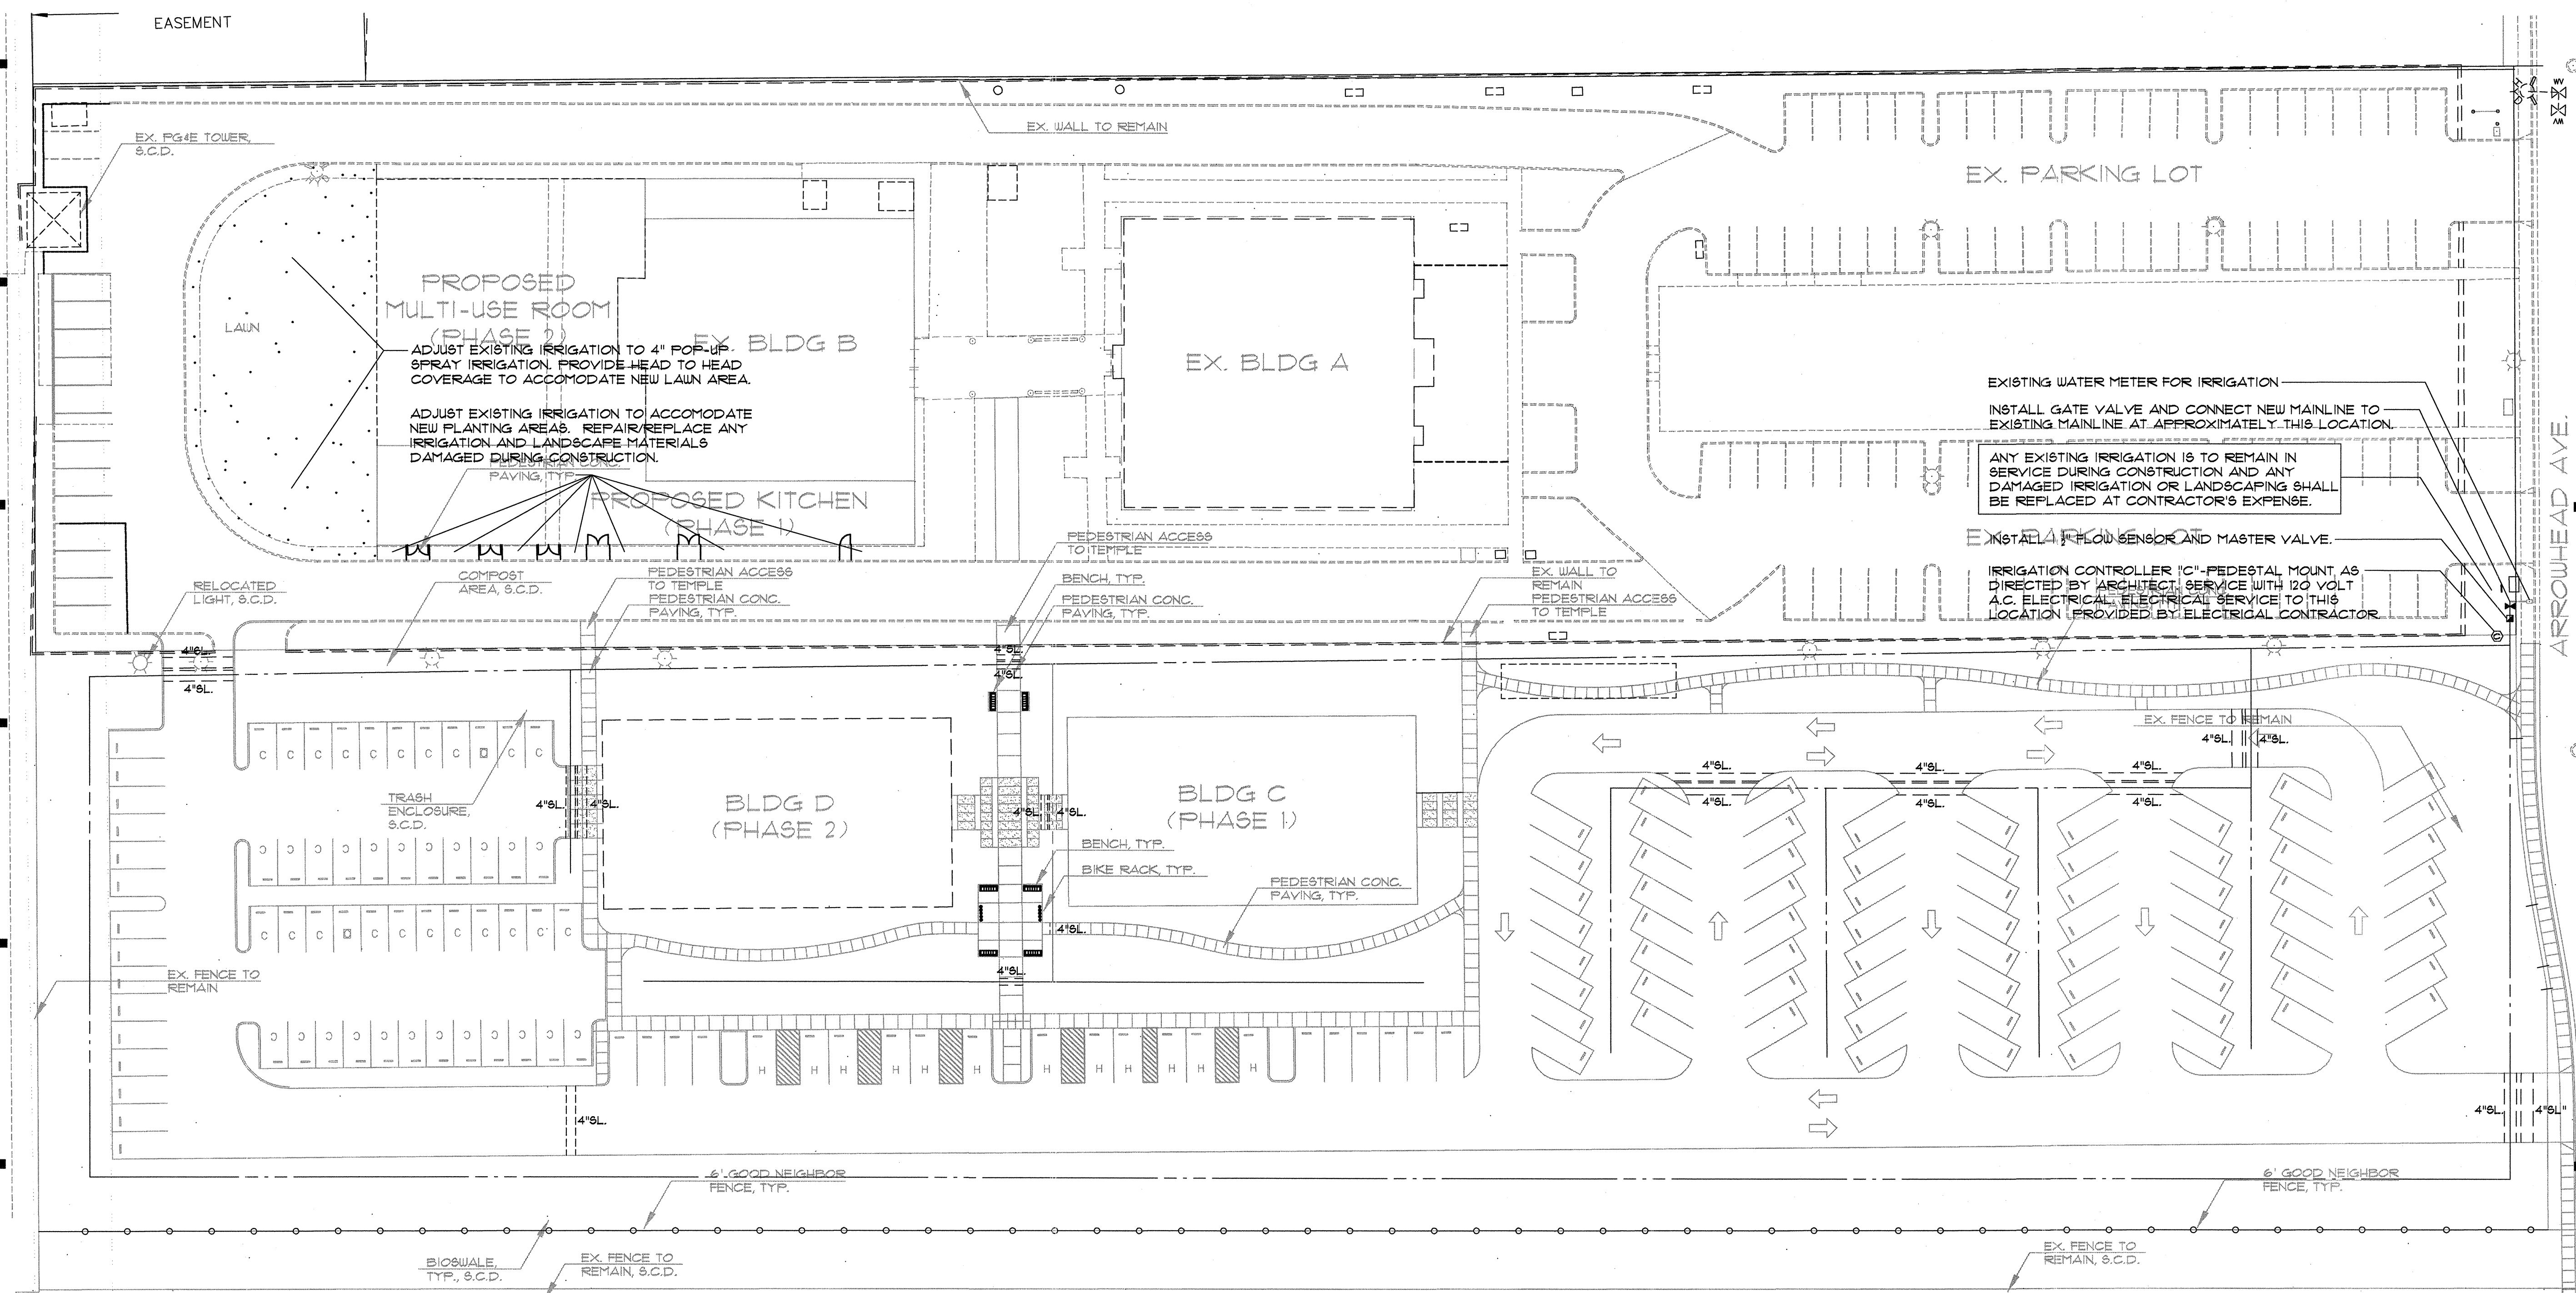

IRRIGATION STATEMENT


- 1) THE IRRIGATION SYSTEM SHALL BE DESIGNED WITH WATER CONSERVATION IN MIND WHILE ACHIEVING THE GOAL OF EFFECTIVELY AND EFFICIENTLY PROVIDING THE LANDSCAPE WITH WATER BY MEANS OF SPRAY IRRIGATION TO THE TURF AREA AT A MINIMUM OF 8" WIDE AND DRIP IRRIGATING TO SHRUBS/GROUND COVER AREAS LESS THAN 8" WIDE AND BUBBLERS TO THE TREES.
- 2) THE SPRAY SYSTEM SHALL BE HUNTER MP ROTATOR SPRAY HEADS WITH PRESSURE COMPENSATING NOZZLES IN A HEAD TO HEAD LAYOUT TO ACHIEVE AN EVEN LEVEL OF PRECIPITATION THROUGHOUT THE IRRIGATION SYSTEM.
- 3) A STATE-OF-THE-ART ET IRRIGATION CONTROLLER SHALL BE SPECIFIED FOR THIS PROJECT TO CONTROL THE WATER ALLOCATED TO EACH VALVE GROUPED PER INDIVIDUAL HYDROZONE (BASED ON PLANT TYPE AND EXPOSURE).
- 4) PROJECT SHALL FOLLOW LIVERMORE'S WATER EFFICIENT LANDSCAPE ORDINANCE REQUIREMENTS AND CHECKLIST FOR THE LANDSCAPE PROFESSIONAL.

GATES & ASSOCIATES
LANDSCAPE ARCHITECTURE
LAND PLANNING URBAN DESIGN

2671 CROW CANYON RD., SAN RAMON, CA. 94583
TEL: 925.736.8176 FAX: 925.838.8901
WWW.DGATES.COM

HINDU
COMMUNITY AND
CULTURAL CENTER
LIVERMORE, CA

REVISION: DESCRIPTION: DATE:

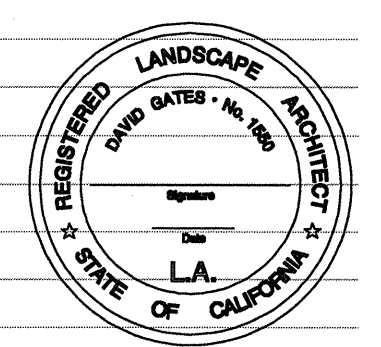

PROJECT NAME: HCCC
PROJECT NUMBER: P3876
PROJECT FILE:
DRAWN: AC
CHECK: DG, JC
DATE: 08/14/2009

SCALE: 1" = 30' 0 15' 30' 60'

IRRIGATION PLAN